


04 **FACHADA MURO FRONTAL**
ESCALA: 1/50

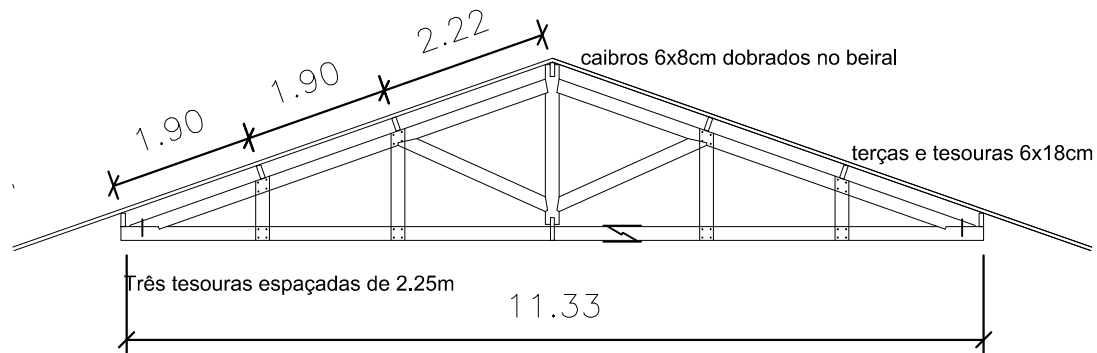

MURO DE FACHADA E TESOURA ESCALA 1/100